


B

B

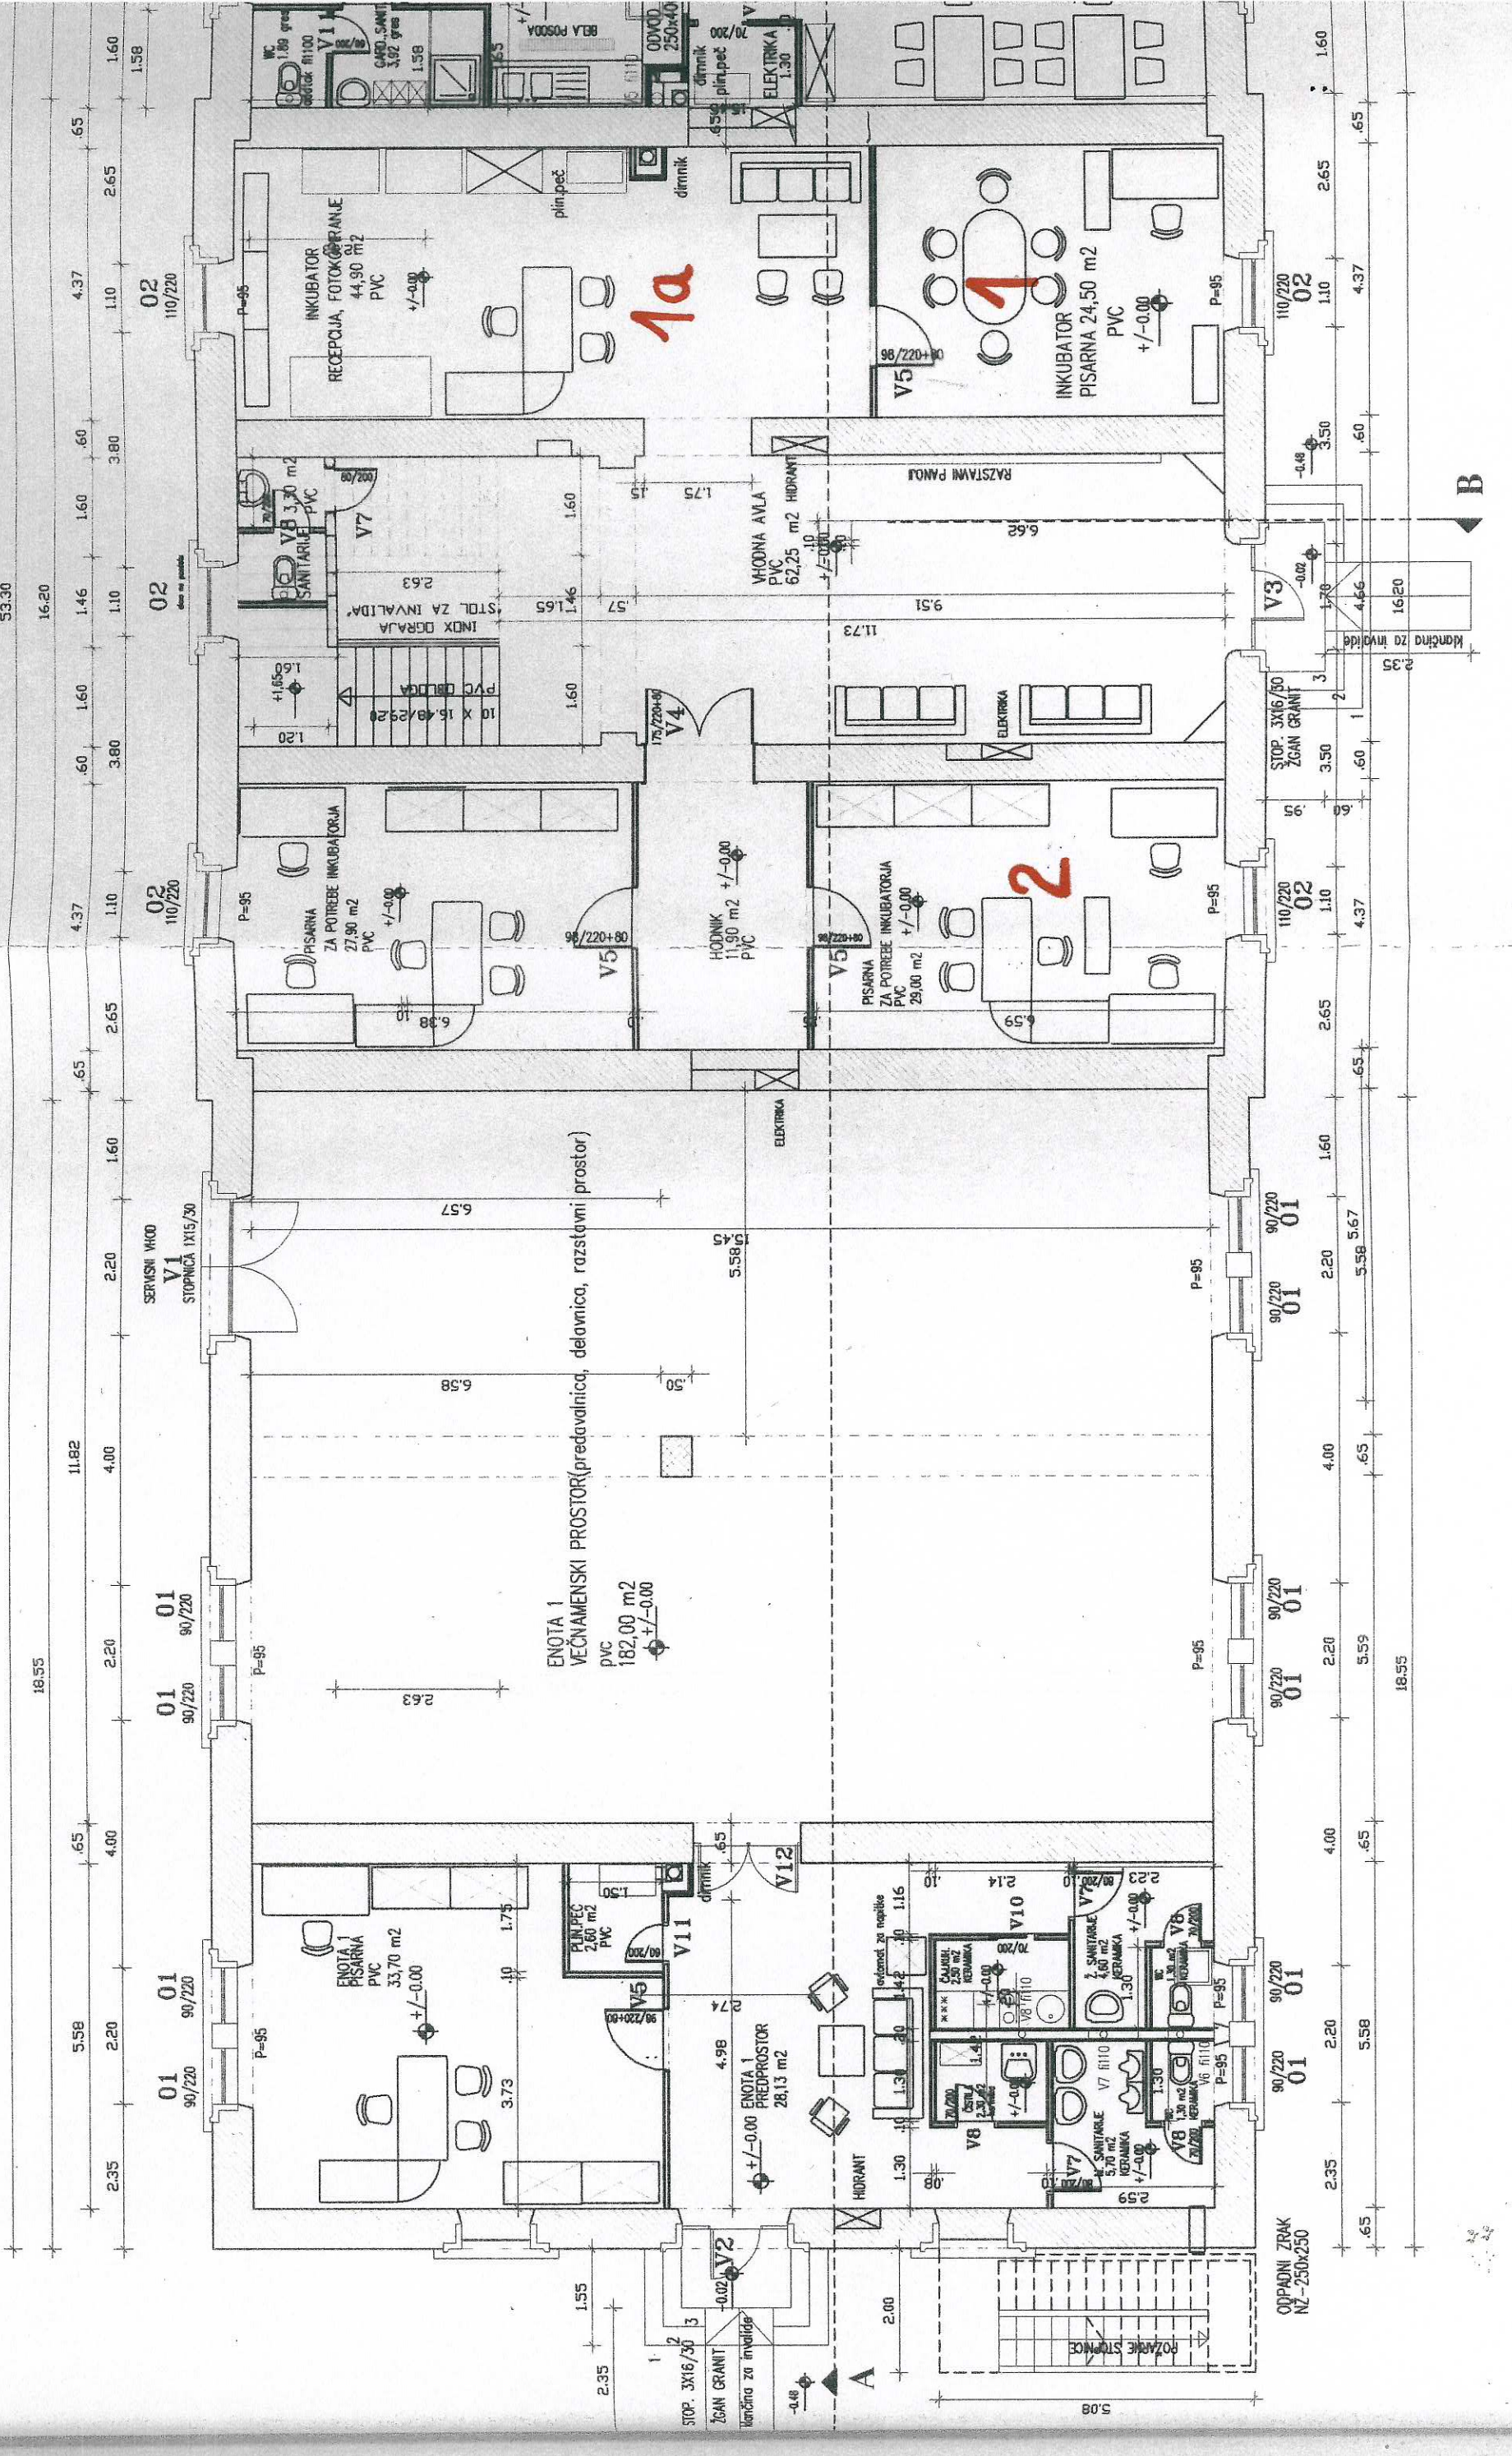

ENOTA 1  
VEČNAMENSKI PROSTOR (predavalnica, delavnica, razstavljeni prostor)  
PVC  
182,00 m<sup>2</sup>  
±/±0,00

1a

2

ODPADNI ZRAK  
NZ-250x250

STOP. 3X16/30  
ZIGAN GRANIT

Končno za invalida

-0.48

A

5,08

90/220  
01

90/220  
01

